


LOT PLAN

5602

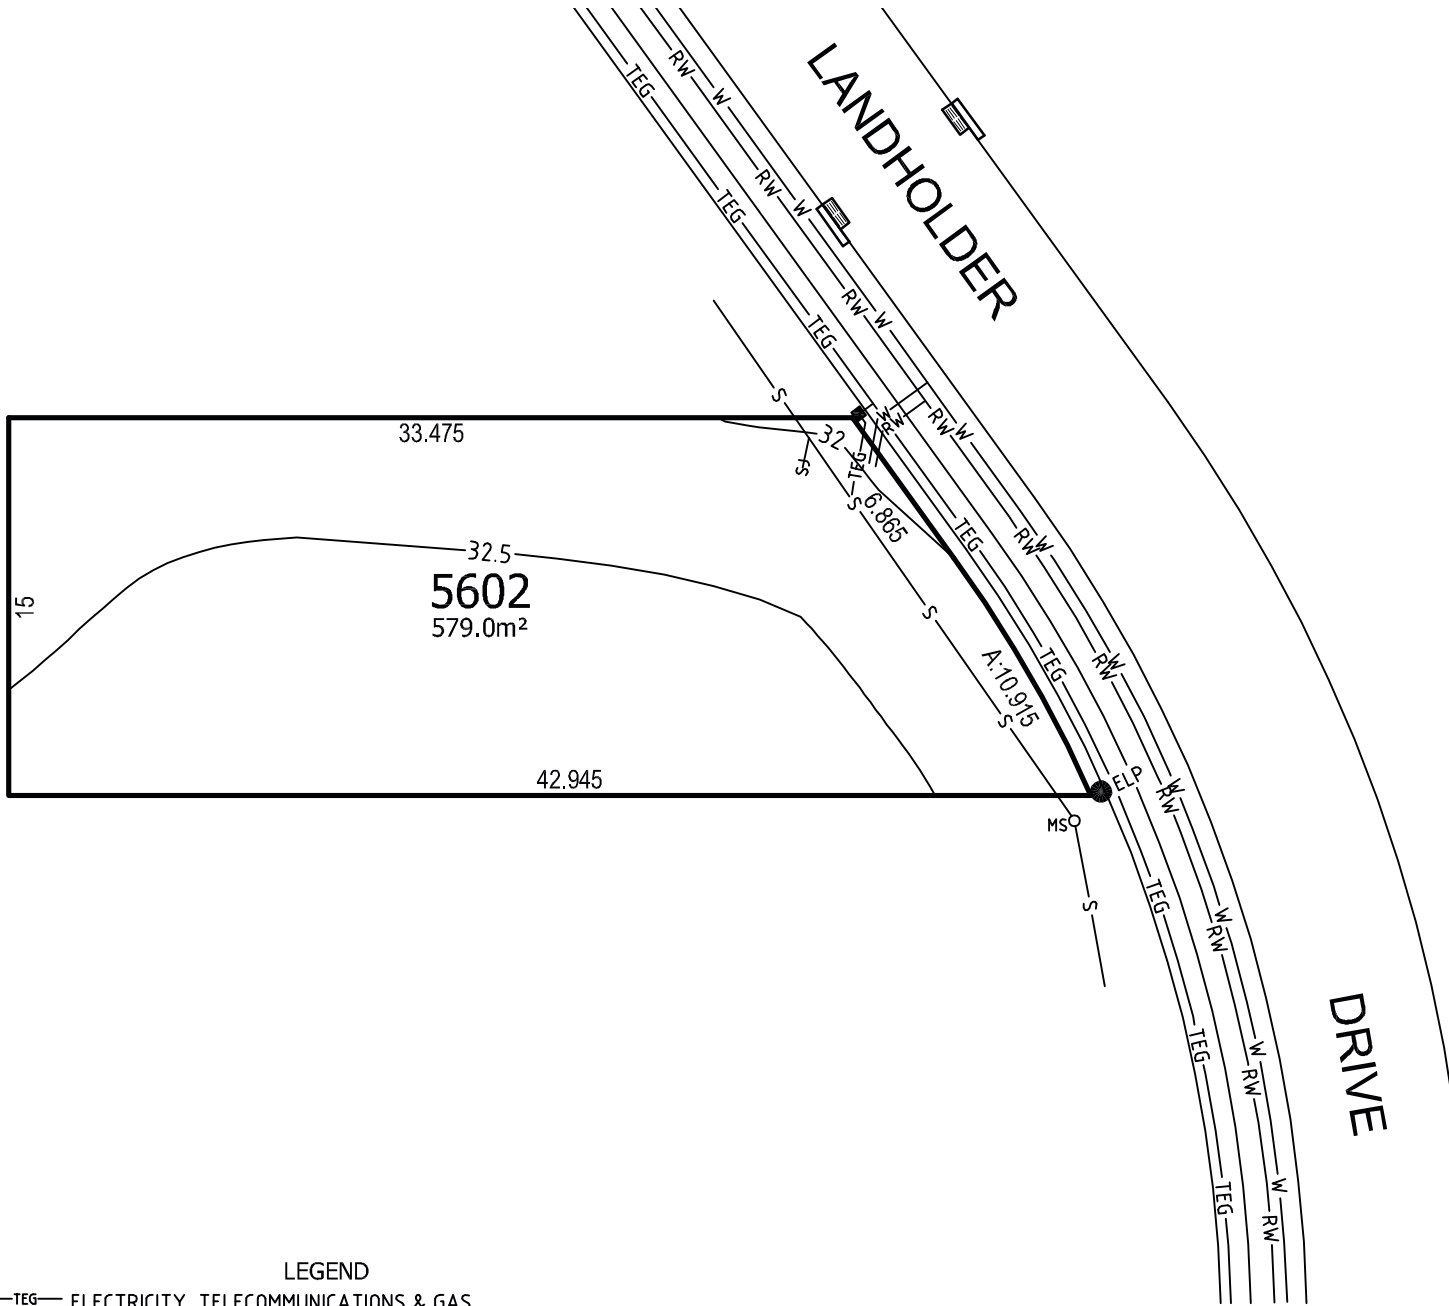

LEGEND

- TEG— ELECTRICITY, TELECOMMUNICATIONS & GAS
- S— SEWER —SJ— SEWER JUNCTION ○ MS MAINTENANCE SHAFT ○ SAC MANHOLE
- W— WATER
- SW— STORMWATER [] GRATED PIT & LINTEL
- 4.7— CONTOUR +32.5 POINT HEIGHT
- ELP ELECTRIC LIGHT POLE ■ ELECTRICAL PILLAR

DWELLING CONSTRUCTION REQUIRED TO BE IN ACCORDANCE WITH
 'CONSTRUCTION OF BUILDINGS IN BUSHFIRE-PRONE AREAS'

1300 373 683
freemansridge.com.au