


LOT PLAN

5624

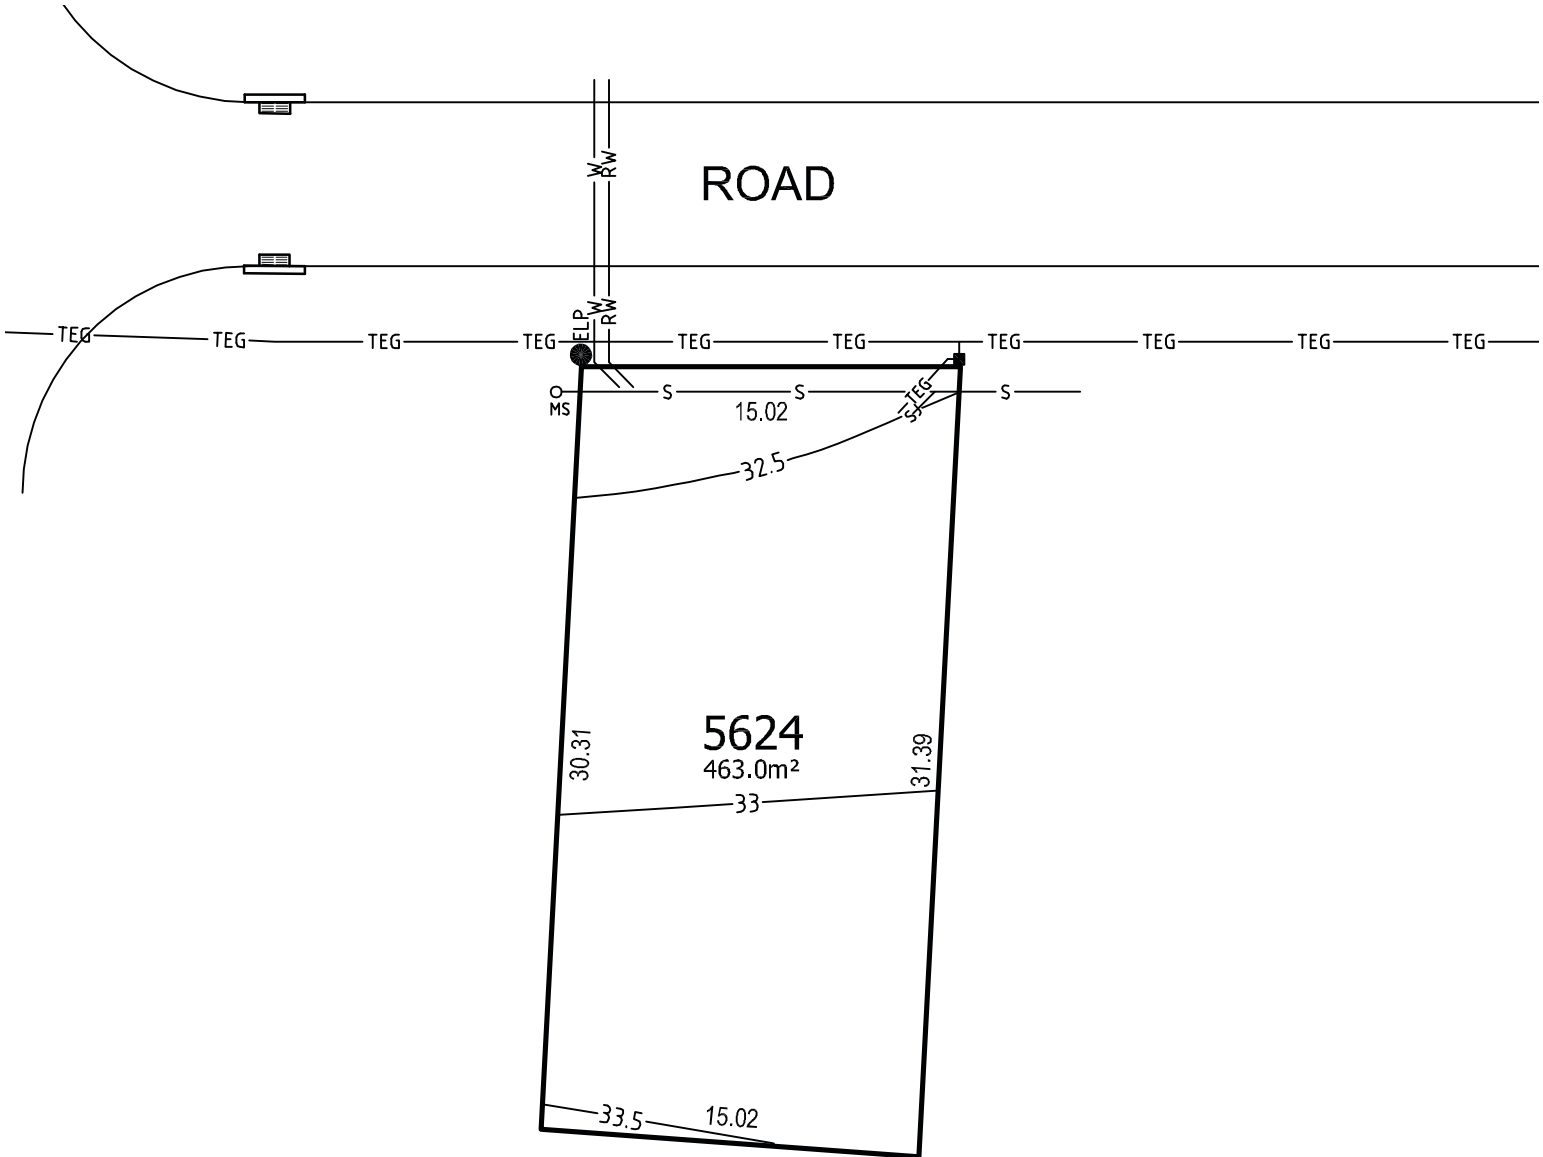

LEGEND

- TEG— ELECTRICITY, TELECOMMUNICATIONS & GAS
- S— SEWER —sj— SEWER JUNCTION ○ MS MAINTENANCE SHAFT ○ SAC MANHOLE
- W— WATER
- SW— STORMWATER [] GRATED PIT & LINTEL
- 4.7— CONTOUR +32.5 POINT HEIGHT
- ELP ELECTRIC LIGHT POLE ■ ELECTRICAL PILLAR



DWELLING CONSTRUCTION REQUIRED TO BE IN ACCORDANCE WITH
'CONSTRUCTION OF BUILDINGS IN BUSHFIRE-PRONE AREAS'



1300 373 683
freemansridge.com.au