


LOT PLAN

5625

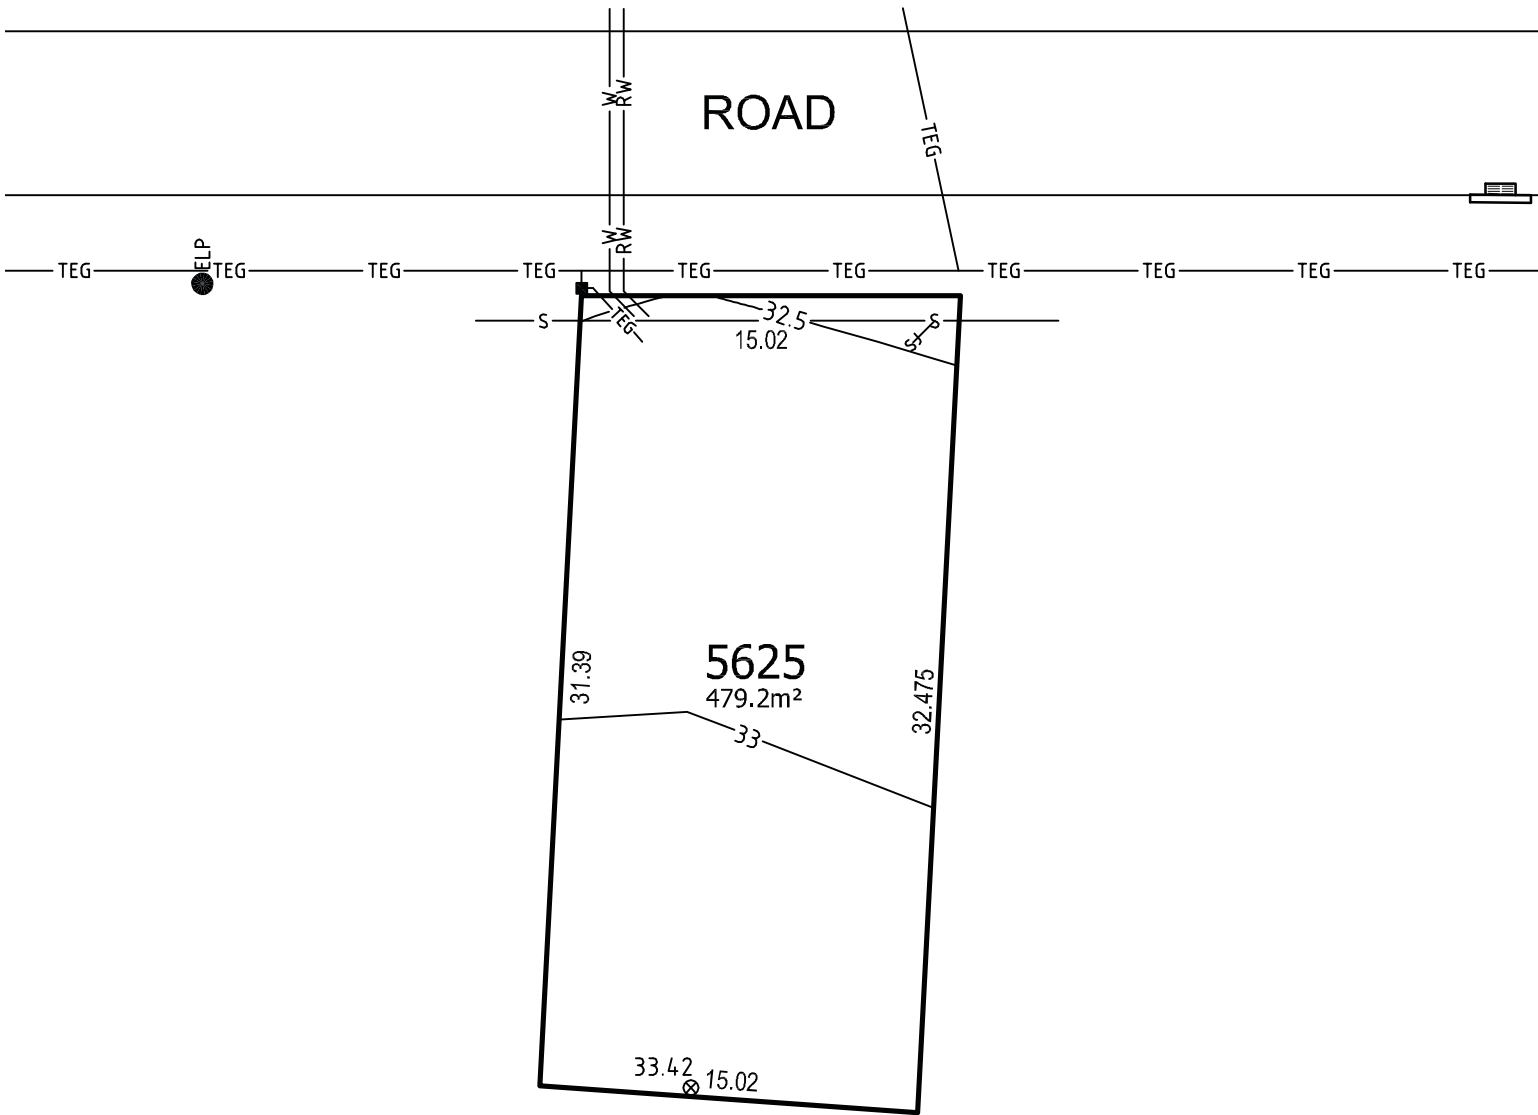

LEGEND

- TEG— ELECTRICITY, TELECOMMUNICATIONS & GAS
- S— SEWER
- W— WATER
- SW— STORMWATER
- 4.7— CONTOUR
- ELP ELECTRIC LIGHT POLE
- SJ— SEWER JUNCTION
- MS MAINTENANCE SHAFT
- SAC MANHOLE
- ELECTRICAL PILLAR
- ▭ GRATED PIT & LINTEL
- +32.5 POINT HEIGHT



DWELLING CONSTRUCTION REQUIRED TO BE IN ACCORDANCE WITH
 'CONSTRUCTION OF BUILDINGS IN BUSHFIRE-PRONE AREAS'

1300 373 683
freemansridge.com.au