


LOT PLAN

5607

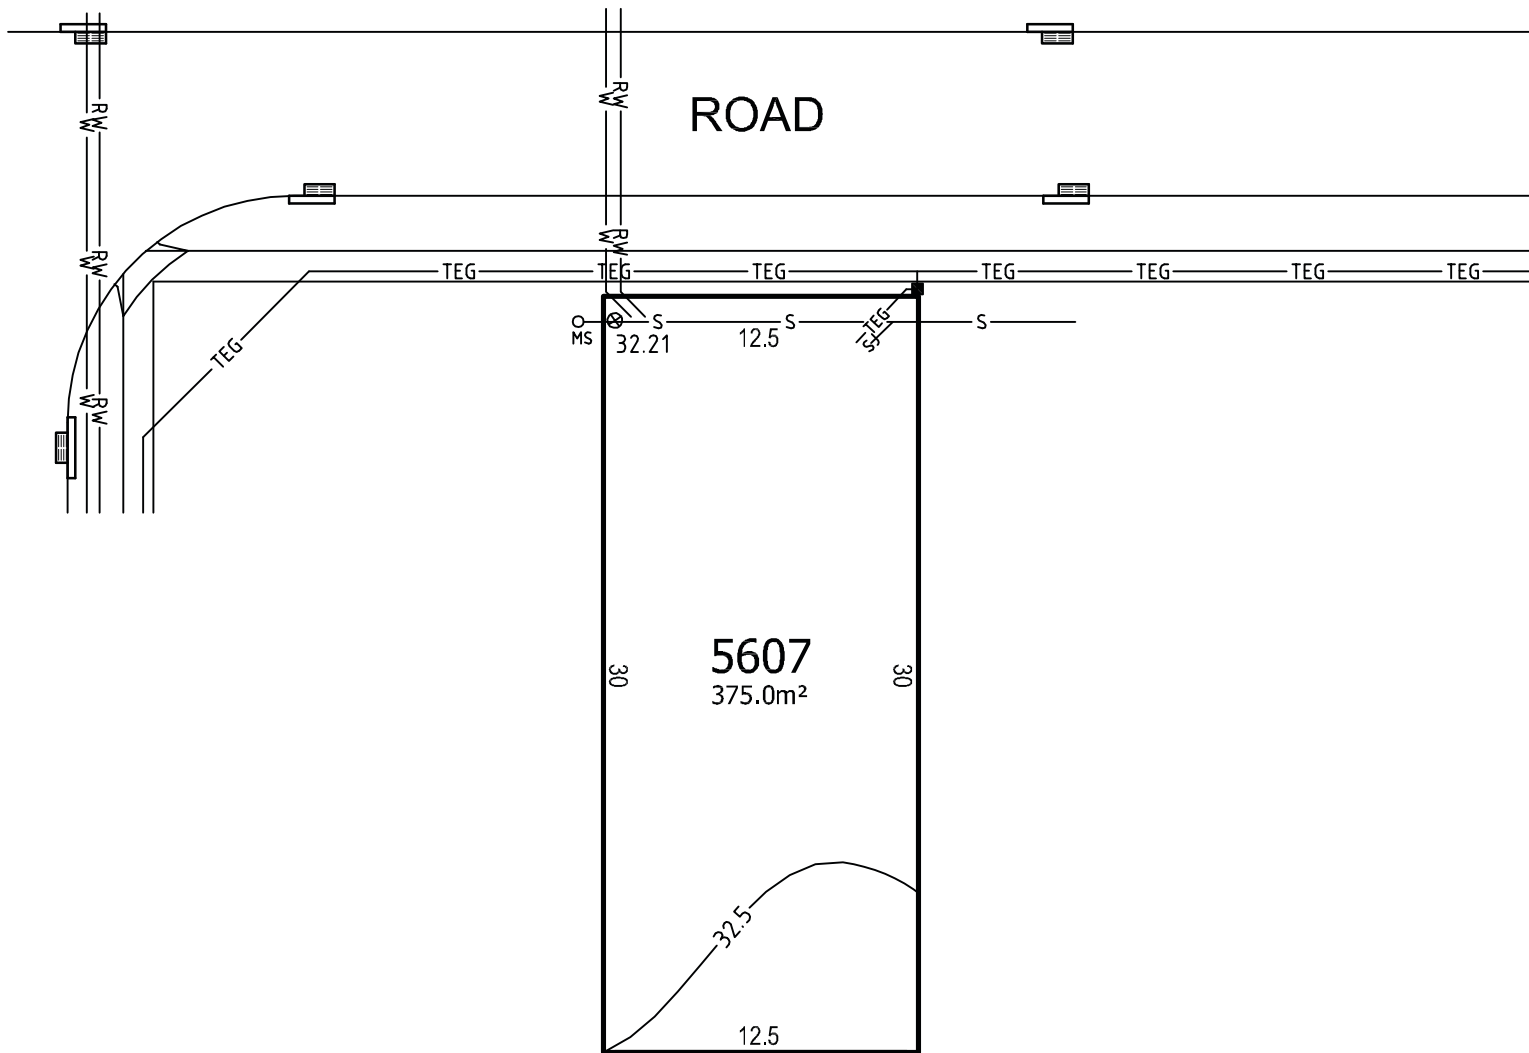

EASEMENT FOR TRANSMISSION LINE 30.48 WIDE (K135418) (DP34084) TO BE RELOCATED

LEGEND

- TEG— ELECTRICITY, TELECOMMUNICATIONS & GAS
- S— SEWER —S-J— SEWER JUNCTION ○ MS MAINTENANCE SHAFT ○ SAC MANHOLE
- W— WATER
- SW— STORMWATER [] GRATED PIT & LINTEL
- 4.7— CONTOUR +32.5 POINT HEIGHT
- ELP ELECTRIC LIGHT POLE ■ ELECTRICAL PILLAR



DWELLING CONSTRUCTION REQUIRED TO BE IN ACCORDANCE WITH 'CONSTRUCTION OF BUILDINGS IN BUSHFIRE-PRONE AREAS'

1300 373 683
freemansridge.com.au