


LOT PLAN


LOT 3522

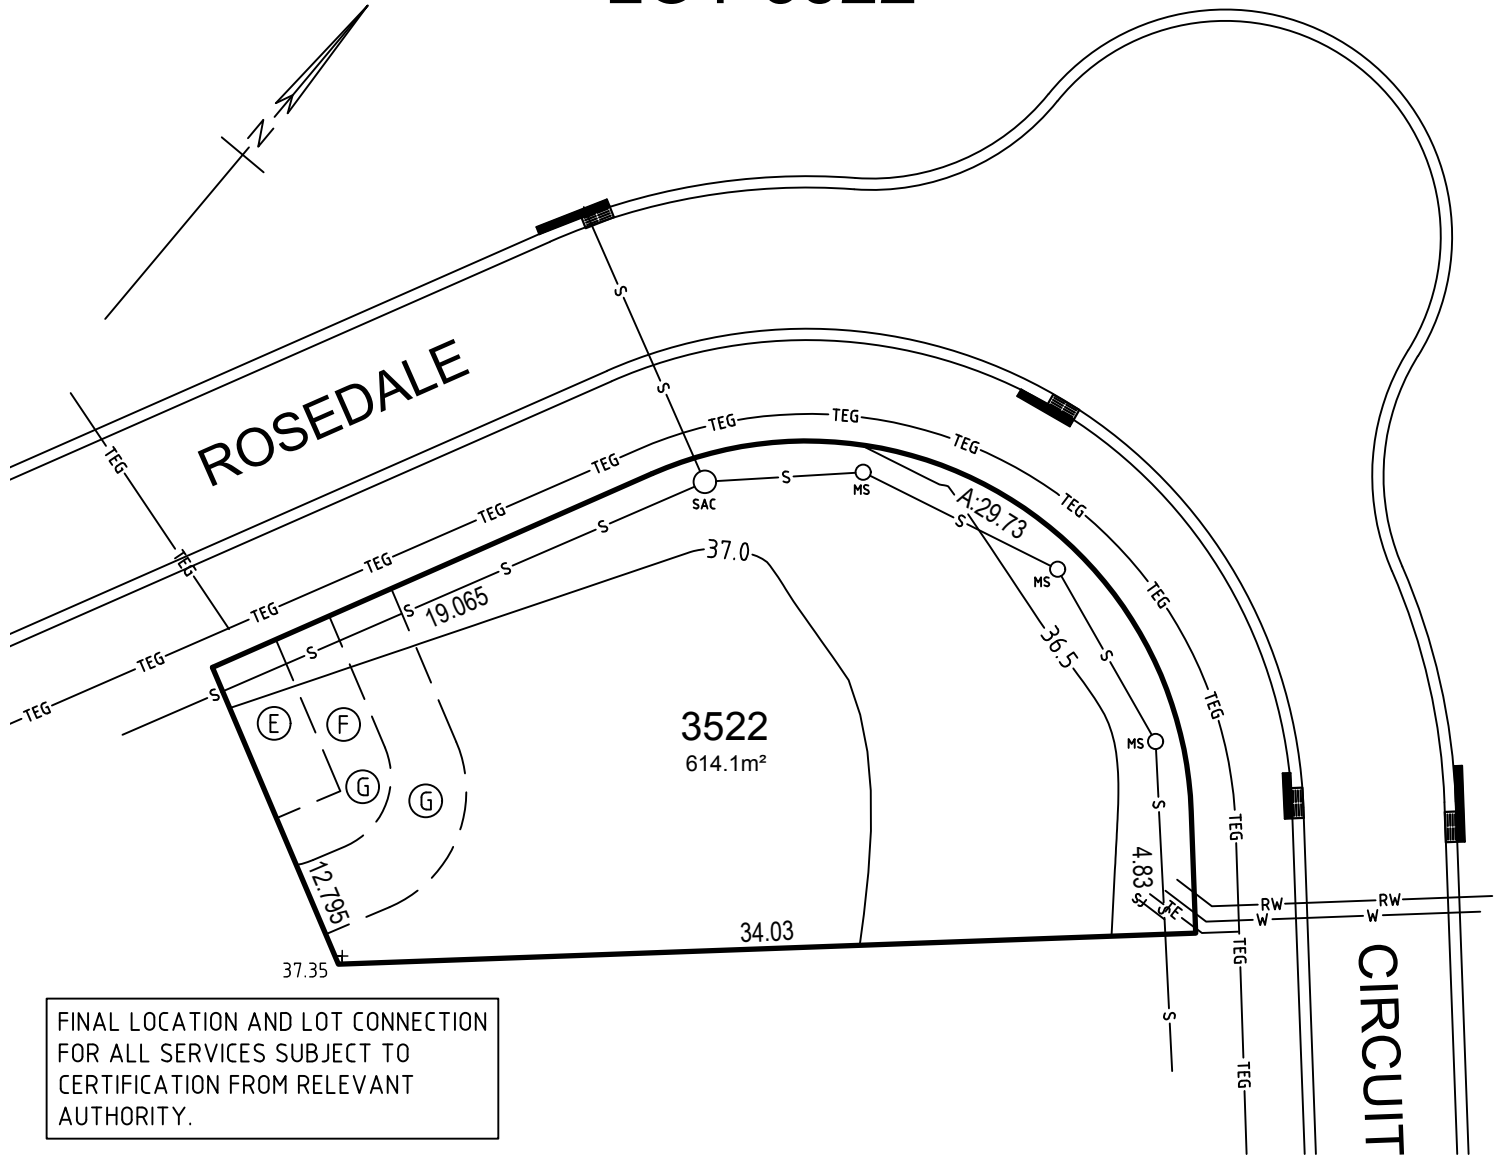

FINAL LOCATION AND LOT CONNECTION FOR ALL SERVICES SUBJECT TO CERTIFICATION FROM RELEVANT AUTHORITY.

LEGEND

- TEG— ELECTRICITY, TELECOMMUNICATIONS AND GAS ● ELP LIGHT POLE
- TE— ELECTRICITY, TELECOMMUNICATIONS ■ EP ELECTRICITY PILLAR
- S— SEWER SAC ○ ACCESS CHAMBER MS ○ MAINTENANCE SHAFT
- W— WATER
- RW— RECYCLED WATER
- SW— STORMWATER
- 47— CONTOUR
- STORMWATER LINTEL & GRATE

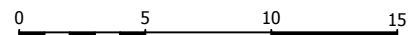

- (E) EASEMENT FOR PADMOUNT SUBSTATION 2.75 WID
- (F) RESTRICTION ON THE USE OF LAND
- (G) RESTRICTION ON THE USE OF LAND