



LOT PLAN

LOT 3603

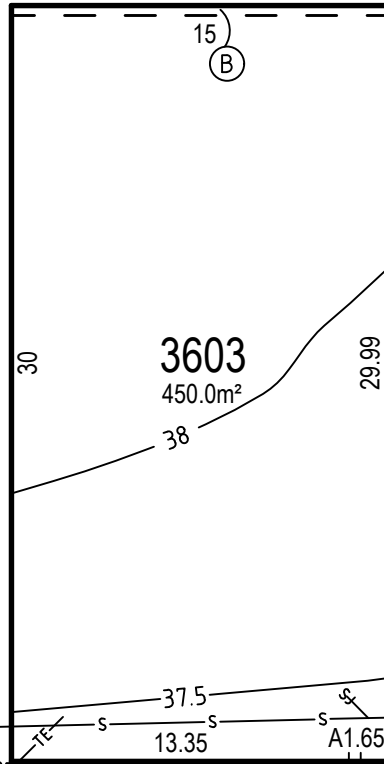

FINAL LOCATION AND LOT CONNECTION FOR ALL SERVICES SUBJECT TO CERTIFICATION FROM RELEVANT AUTHORITY.

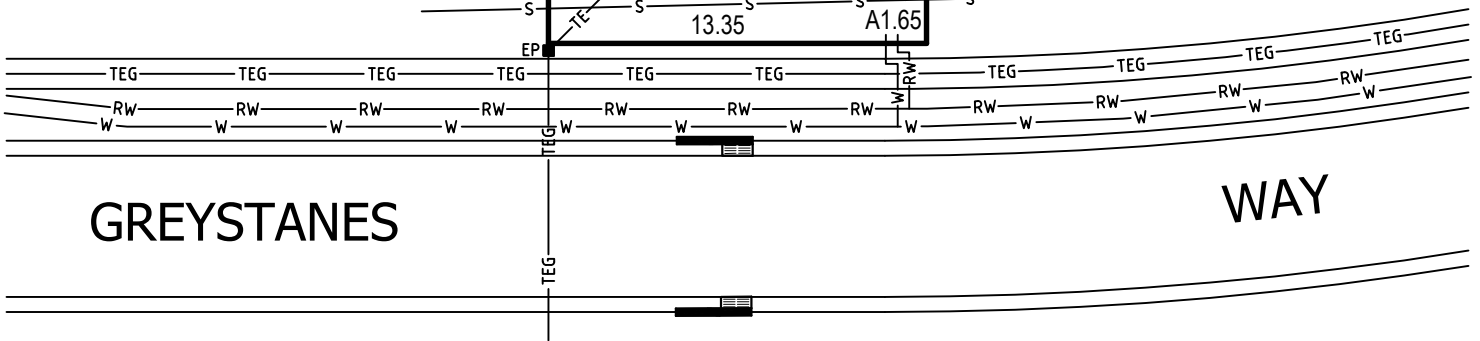

LEGEND

- TEG— ELECTRICITY, TELECOMMUNICATIONS AND GAS ● ELP LIGHT POLE
- TE— ELECTRICITY, TELECOMMUNICATIONS ■ EP ELECTRICITY PILLAR
- S— SEWER sac ○ ACCESS CHAMBER ms ○ MAINTENANCE SHAFT
- W— WATER
- RW— RECYCLED WATER
- SW— STORMWATER
- 47— CONTOUR
- STORMWATER LINTEL & GRATE

ⓑ EASEMENT FOR SUPPORT 0.3 WIDE (DP1211090)

0 5 10 15

1300 373 683
freemansridge.com.au