


LOT PLAN

LOT 3609

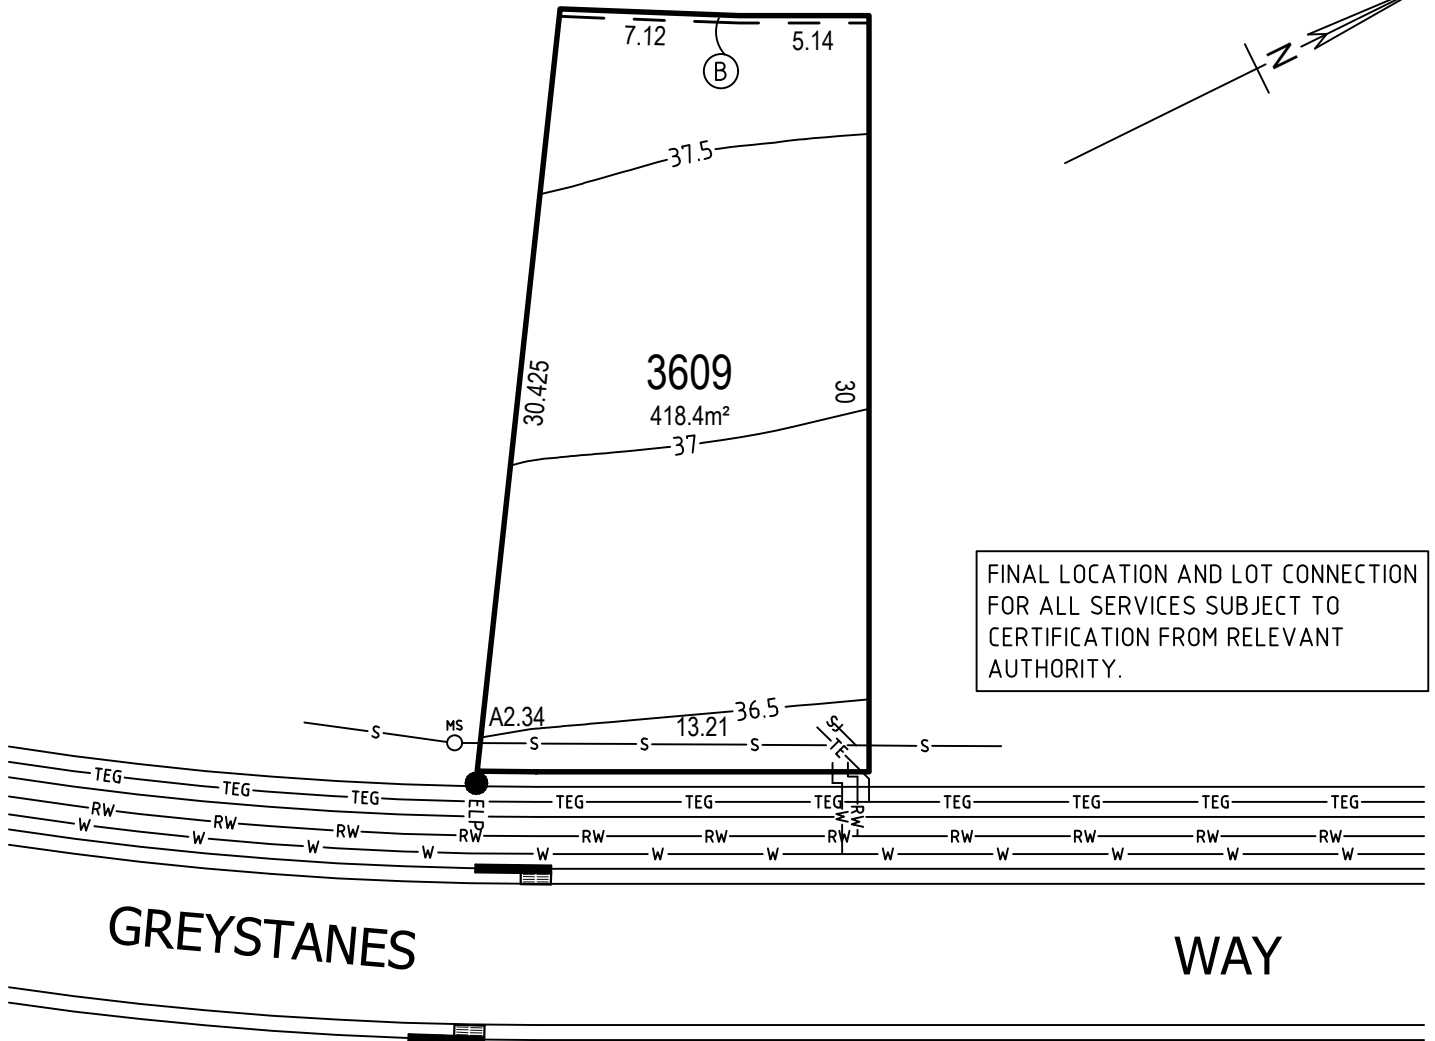

FINAL LOCATION AND LOT CONNECTION
FOR ALL SERVICES SUBJECT TO
CERTIFICATION FROM RELEVANT
AUTHORITY.

LEGEND

- TEG— ELECTRICITY, TELECOMMUNICATIONS AND GAS ● ELP LIGHT POLE
- TE— ELECTRICITY, TELECOMMUNICATIONS ■ EP ELECTRICITY PILLAR
- S— SEWER ○ SAC ACCESS CHAMBER MS ○ MAINTENANCE SHAFT
- W— WATER
- RW— RECYCLED WATER
- SW— STORMWATER
- 47— CONTOUR
- STORMWATER LINTEL & GRATE

(B) EASEMENT FOR SUPPORT 0.3 WIDE
(DP1211090)

0 5 10 15

1300 373 683
freemansridge.com.au